

Bestand

Bestand

1,50m Gehweg
0,50m Fahrbahn

5,90m Fahrbahnbreite

1,50m Gehweg
0,50m Fahrbahn

1,50m Gehweg
0,50m Fahrbahn

1,30m Gehweg
0,70m Fahrbahn



1

2

3

4

5

10928 10929
6 3

10929
6

10928
9

10929
5

10928
10

10907
9


730 731

10931 10931
10 9

10931
3

10931
6

10931
7

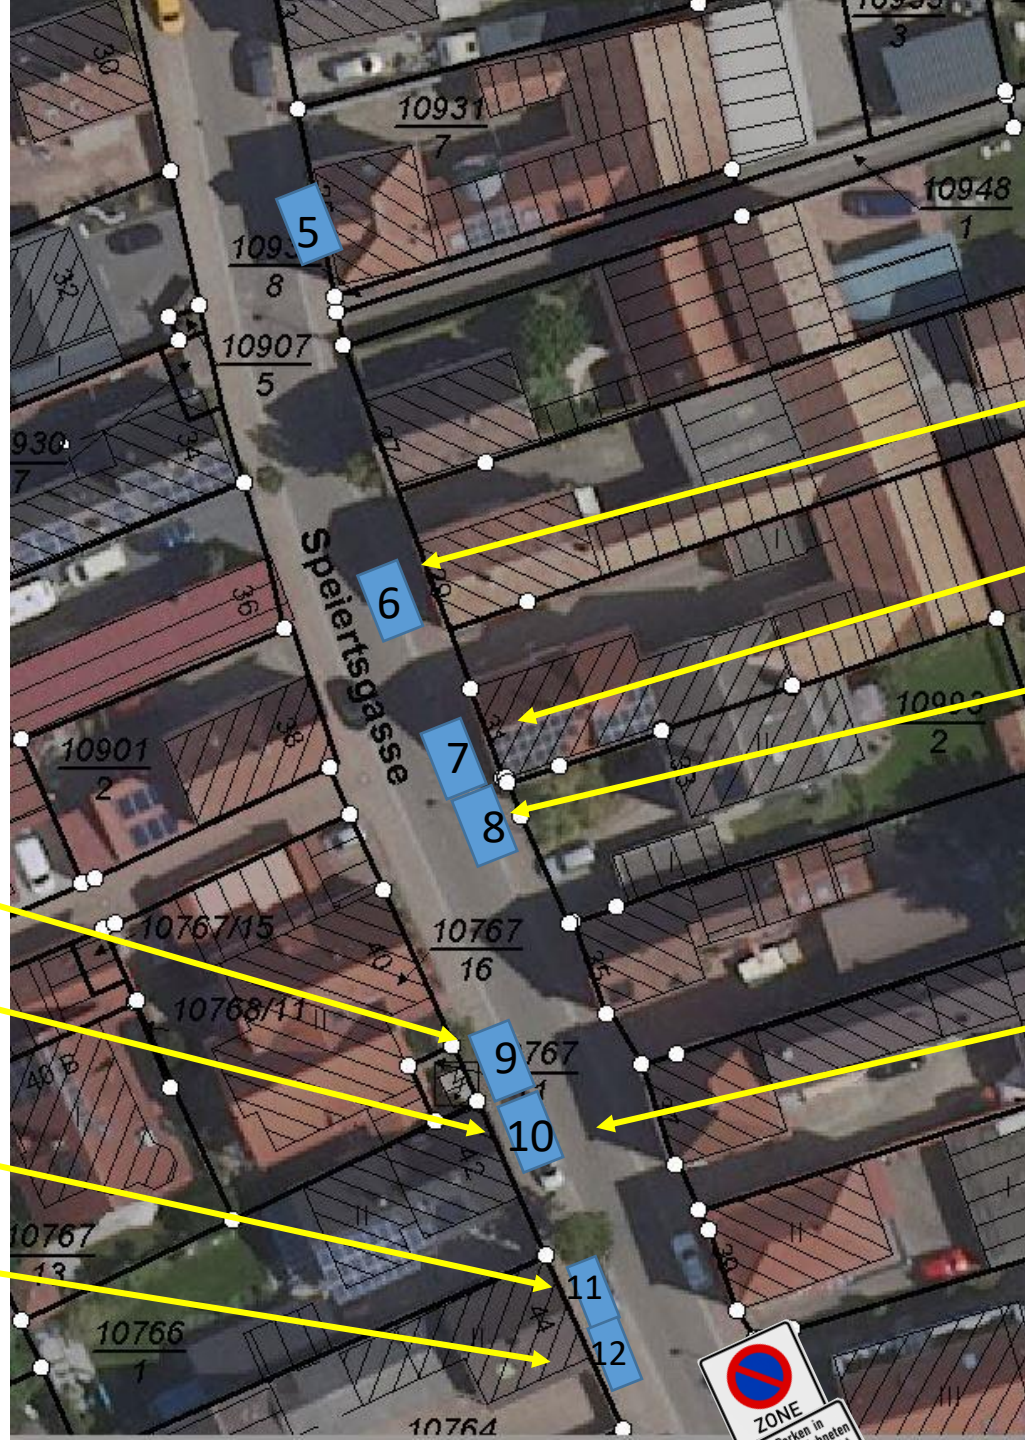

1,00 Gehweg
1,00m Fahrbahn

2,00 Gehweg
0,00m Fahrbahn

2,00 Gehweg
0,00m Fahrbahn

2,00 Gehweg
0,00m Fahrbahn

1,30m Gehweg
0,70m Fahrbahn

1,30m Gehweg
0,70m Fahrbahn

1,30m Gehweg
0,70m Fahrbahn

6,50m Fahrbahnbreite

